

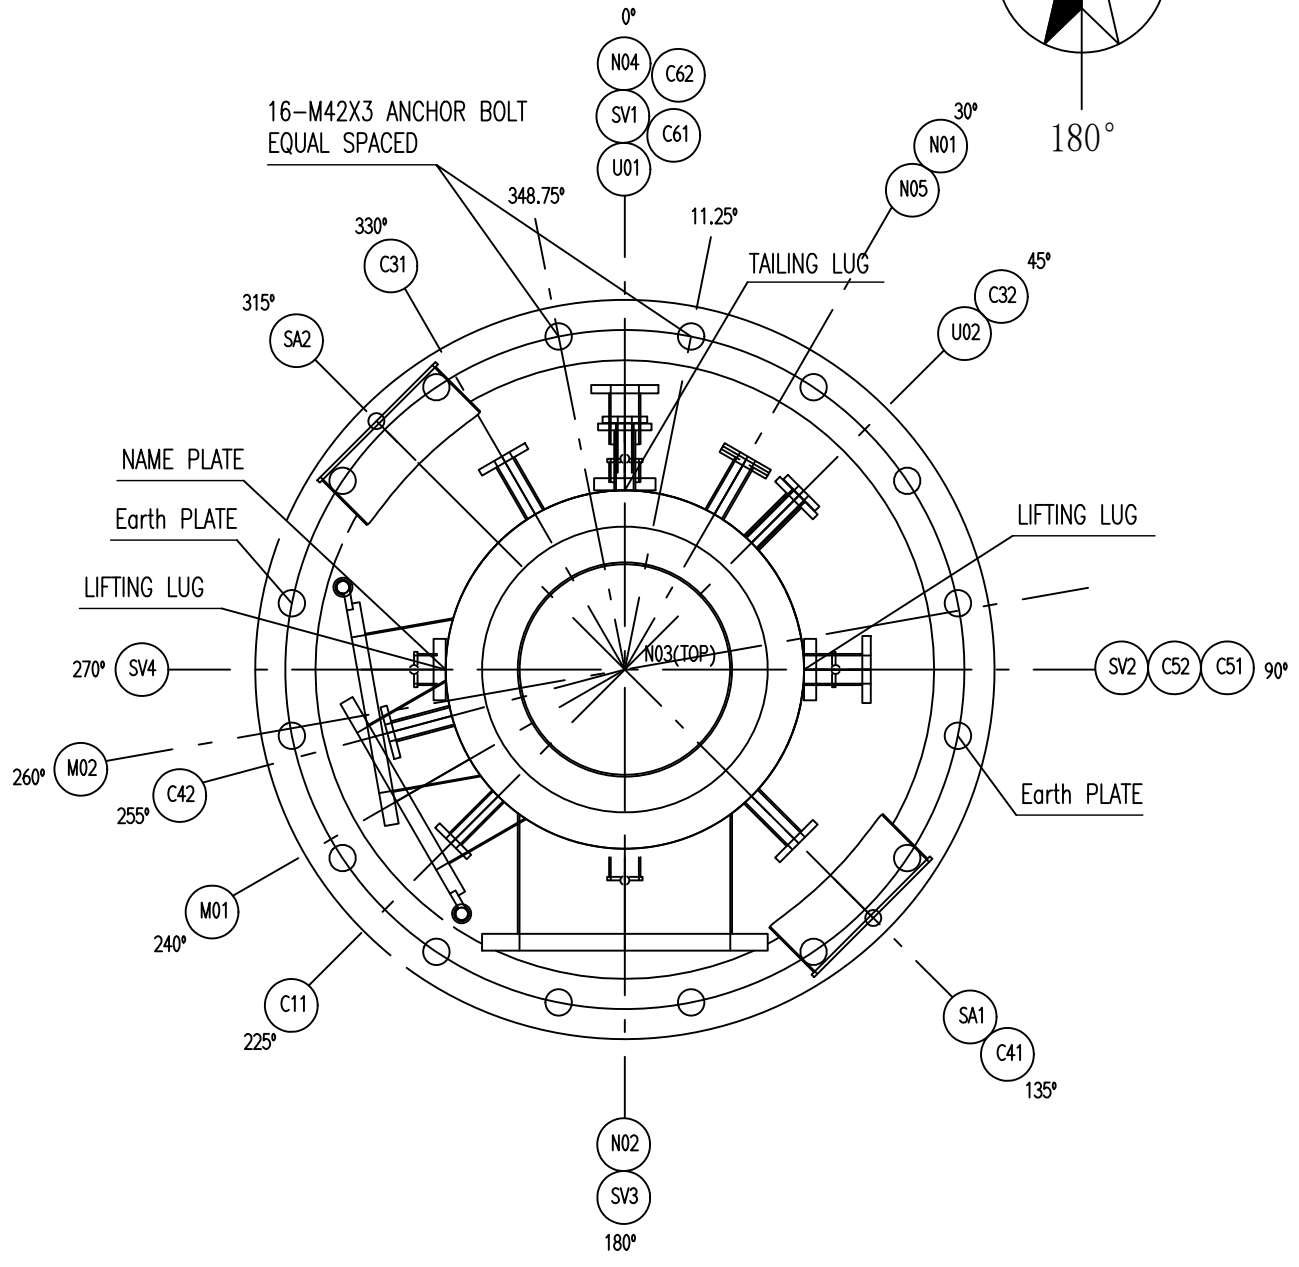


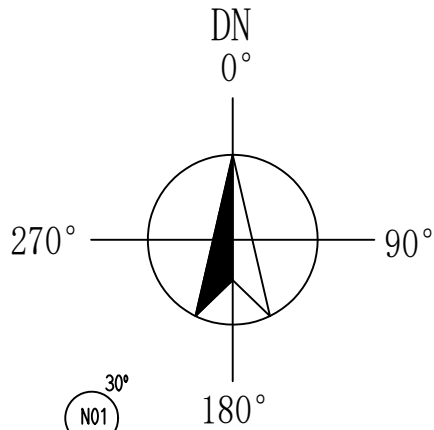

OPENING DIRECTION

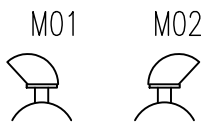

	D00	For Construction	Xiang Guojun	Zheng Kai	Pan Feng		2025.9.15
	REV.	DESCRIPTION	DEGND	CHEKD	APPRD	AUTHD	DATE
SPECI SIGNATURE	 WUHUAN ENGINEERING CO., LTD. <small>MUST NOT BE COPIED, TRANSMITTED TO OTHERS OR USED WITHOUT PERMISSION OF WUHUAN ENGINEERING CO., LTD.</small>		 PT PETRO OXO NUSANTARA 30,000 TPA NEOPENTYL GLYCOL PALNT				
	Nozzle Orientation T-2501 TAIL GAS SCRUBBING TOWER		Neopentyl Glycol Plant				
			DETAIL DESIGN				
			22150-18300-PP6000-01				D00 REV.
	SPECI	PIPING	AREA	18000	SCALE	-	SHT. 1 OF 1

A

A


B

B



C

C

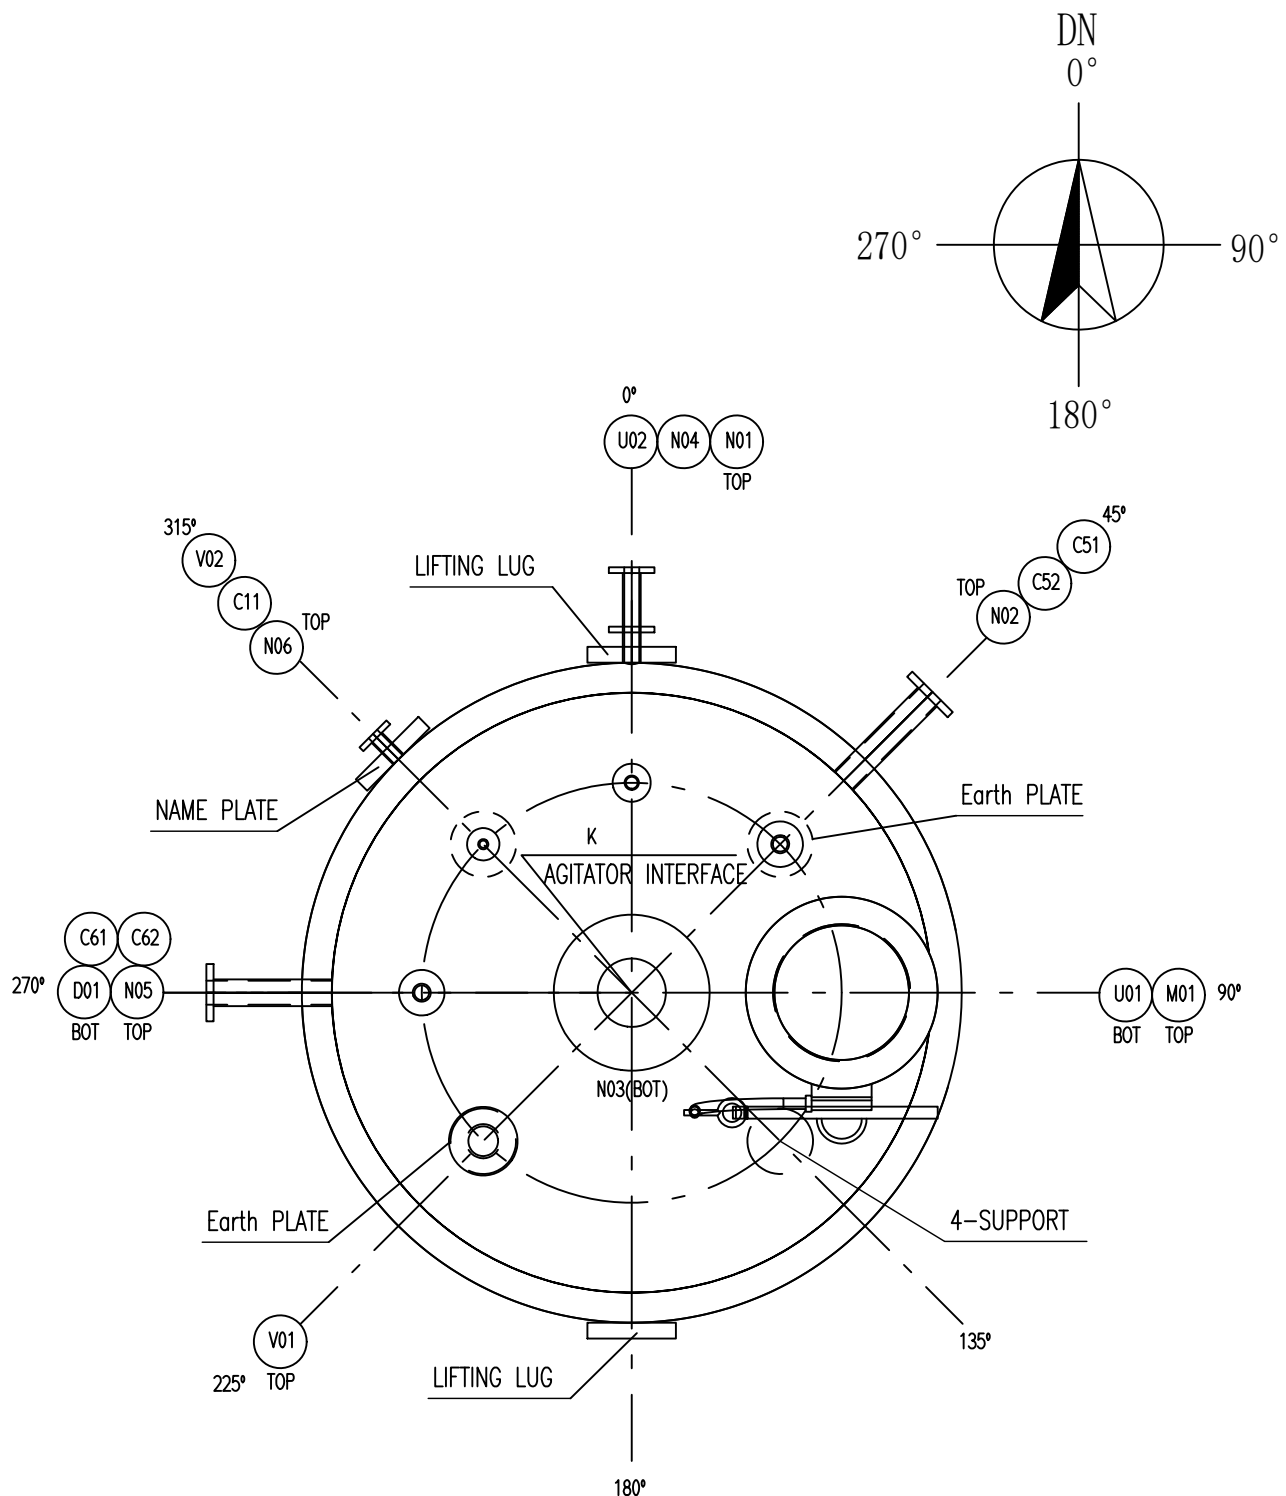A4 297×210



NOTE: I1~2, O1~2 nozzle orientation as per GENERAL ASSEMBLY DWG.

D00	For Construction	Xiang Guojun	Zheng Kai	Pan Feng			2025.9.15
REV.	DESCRIPTION	DEGND	CHEKD	APPRD	AUTHD		DATE
 WUHUAN ENGINEERING CO., LTD. MUST NOT BE COPIED, TRANSMITTED TO OTHERS OR USED WITHOUT PERMISSION OF WUHUAN ENGINEERING CO., LTD.		 PT PETRO OXO NUSANTARA 30,000 TPA NEOPENTYL GLYCOL PALNT					
Nozzle Orientation V-2501 UNQUALIFIED PRODUCT COLLECTION KETTLE		Neopentyl Glycol Plant					
		DETAIL DESIGN					
		22150-18300-PP6000-02				D00 REV.	
SPECI	PIPING	AREA	18000	SCALE	-	SHT. 1 OF 1	